

5th and THIRD East Village, Calgary, Alberta



Situé à l'intersection des rues 5th et Third à Calgary, ce projet d'aménagement à usage mixte comprend deux tours résidentielles de 500 unités et 178 000 pi² de commerces de détail sur un podium de deux étages. Les locataires confirmés sont: Real Canadian Superstore, Olympia, Subway, TD Canada Trust, et la Banque Scotia.

Population 

112,316

Revenu moyen des ménages 

\$131,754

Ménages avec des enfants 

34%

Âge médian 

35 years


Toutes les données représentent l'information dans un rayon de 3 Km du centre.

Source: Toute l'information démographique est protégée par les droits d'auteur 2024 de Environics Analytics (EA)

5th and THIRD East Village

Calgary, Alberta
428 6 Avenue SE

■ Locataire pilier
fantôme

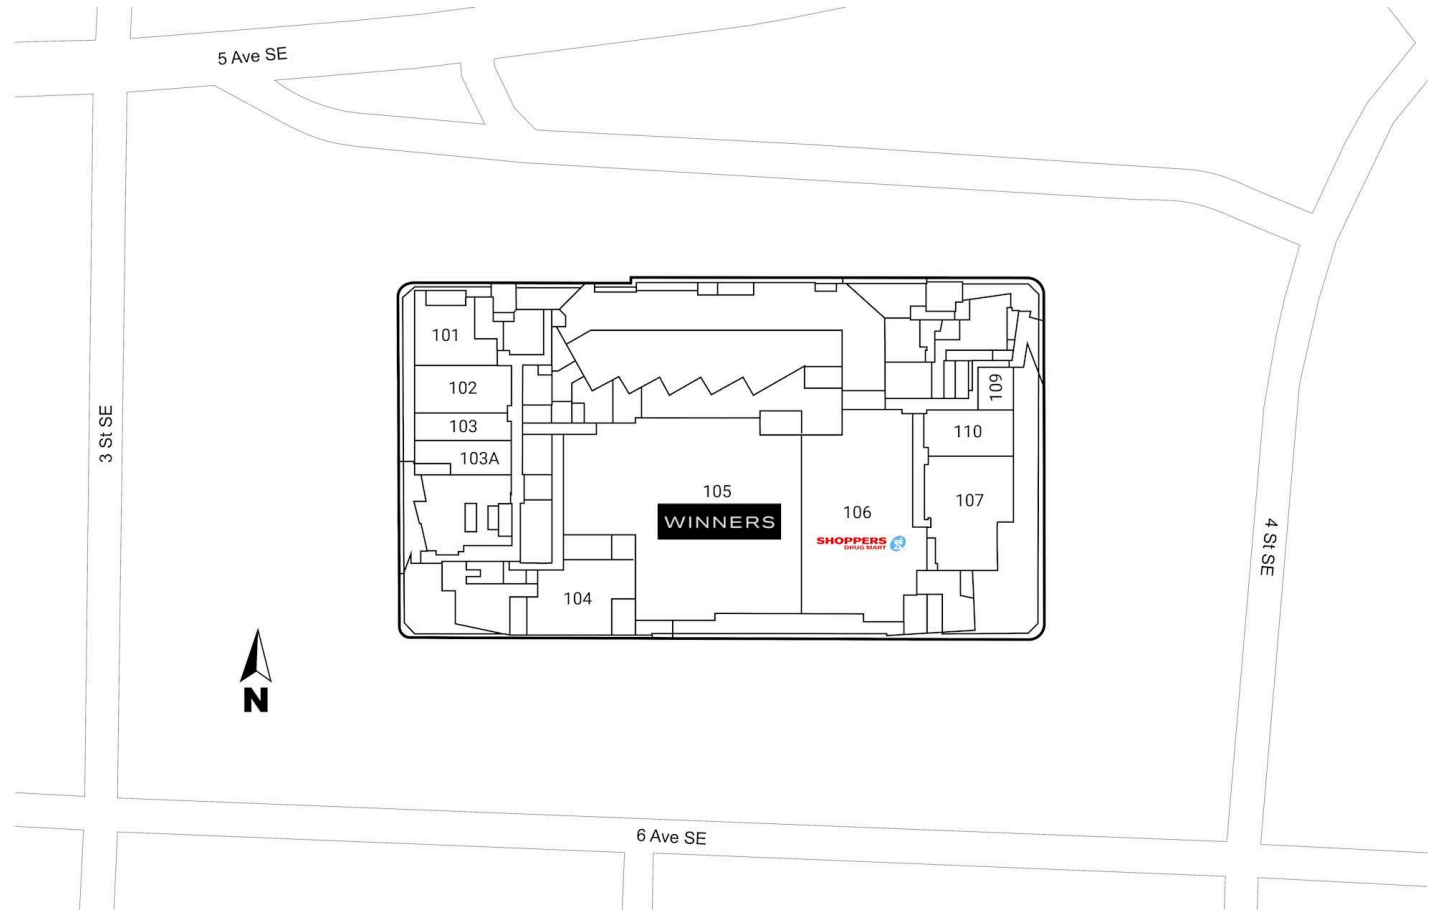


101	Available	2,225 PI2	105	Winners	20,270 PI2
102	Available	2,345 PI2	106	Shoppers Drug Mart	11,475 PI2
103	Available	1,420 PI2	107	Scotiabank	3,000 PI2
103A	Subway	1,350 PI2	109	Fresh Slice	1,000 PI2
104	TD	4,260 PI2	110	Available	3,390 PI2

Plan du site

5th and THIRD East Village

Calgary, Alberta
428 6 Avenue SE

■ Locataire pilier
fantôme

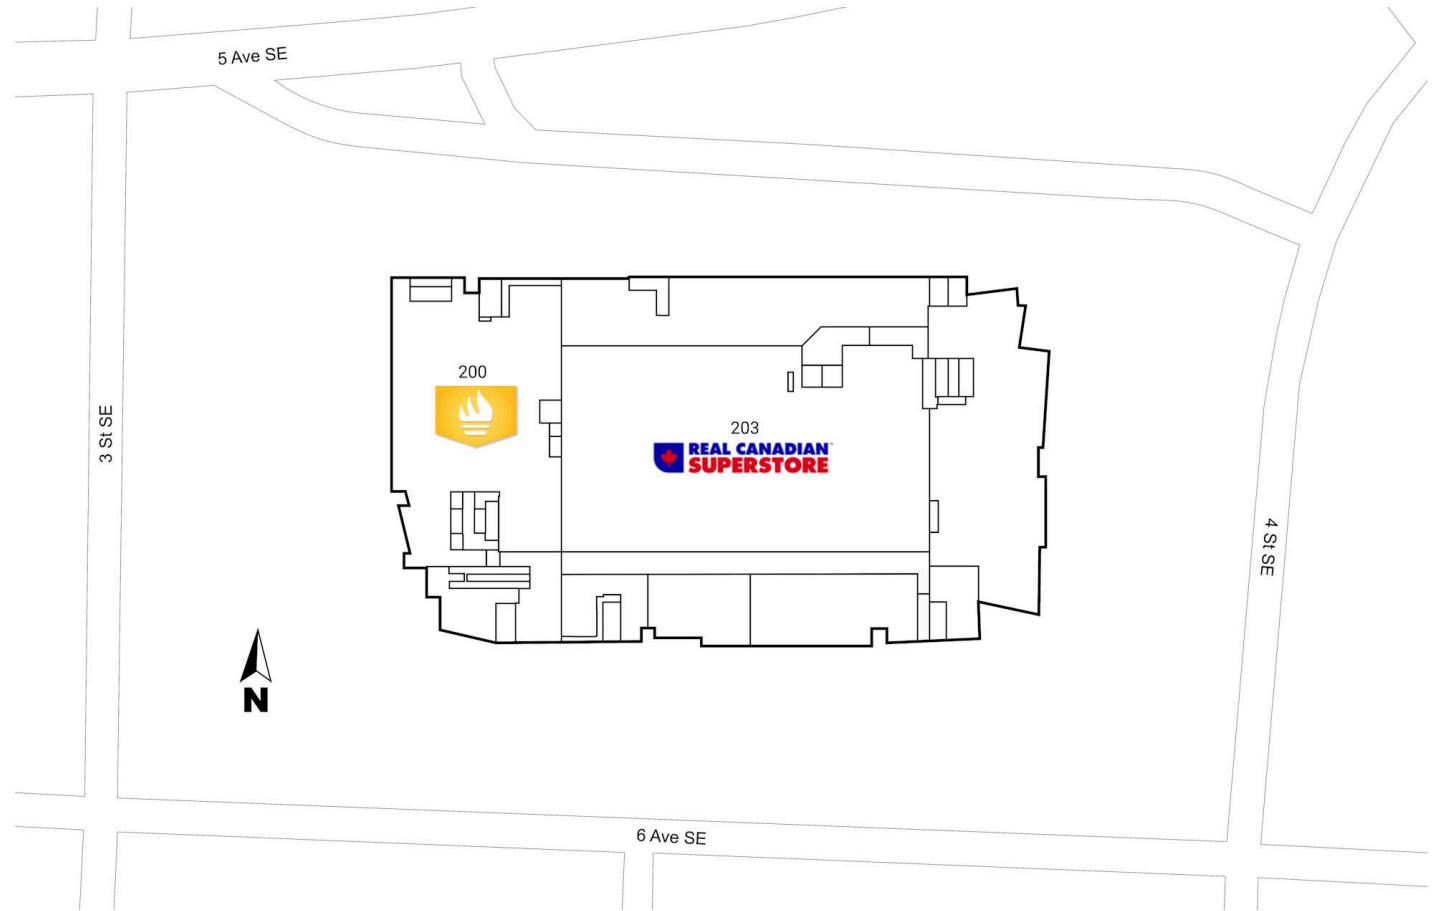

200 Olympia Liquor

22,455 PI2

203

Real Canadian Superstore

77,026 PI2